
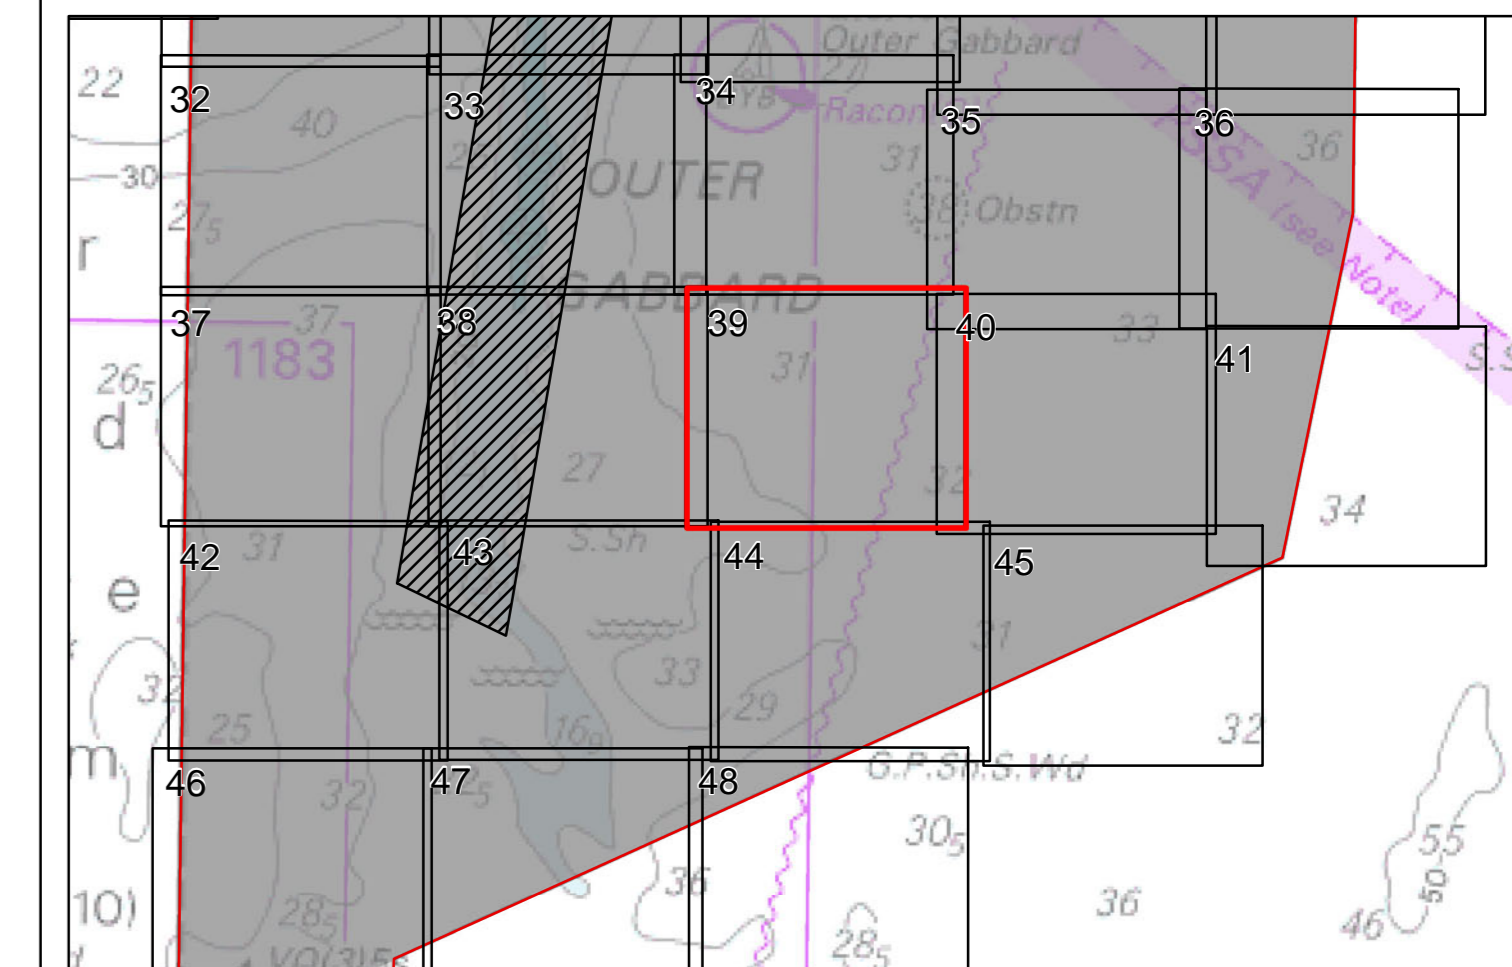


See Sheet 34

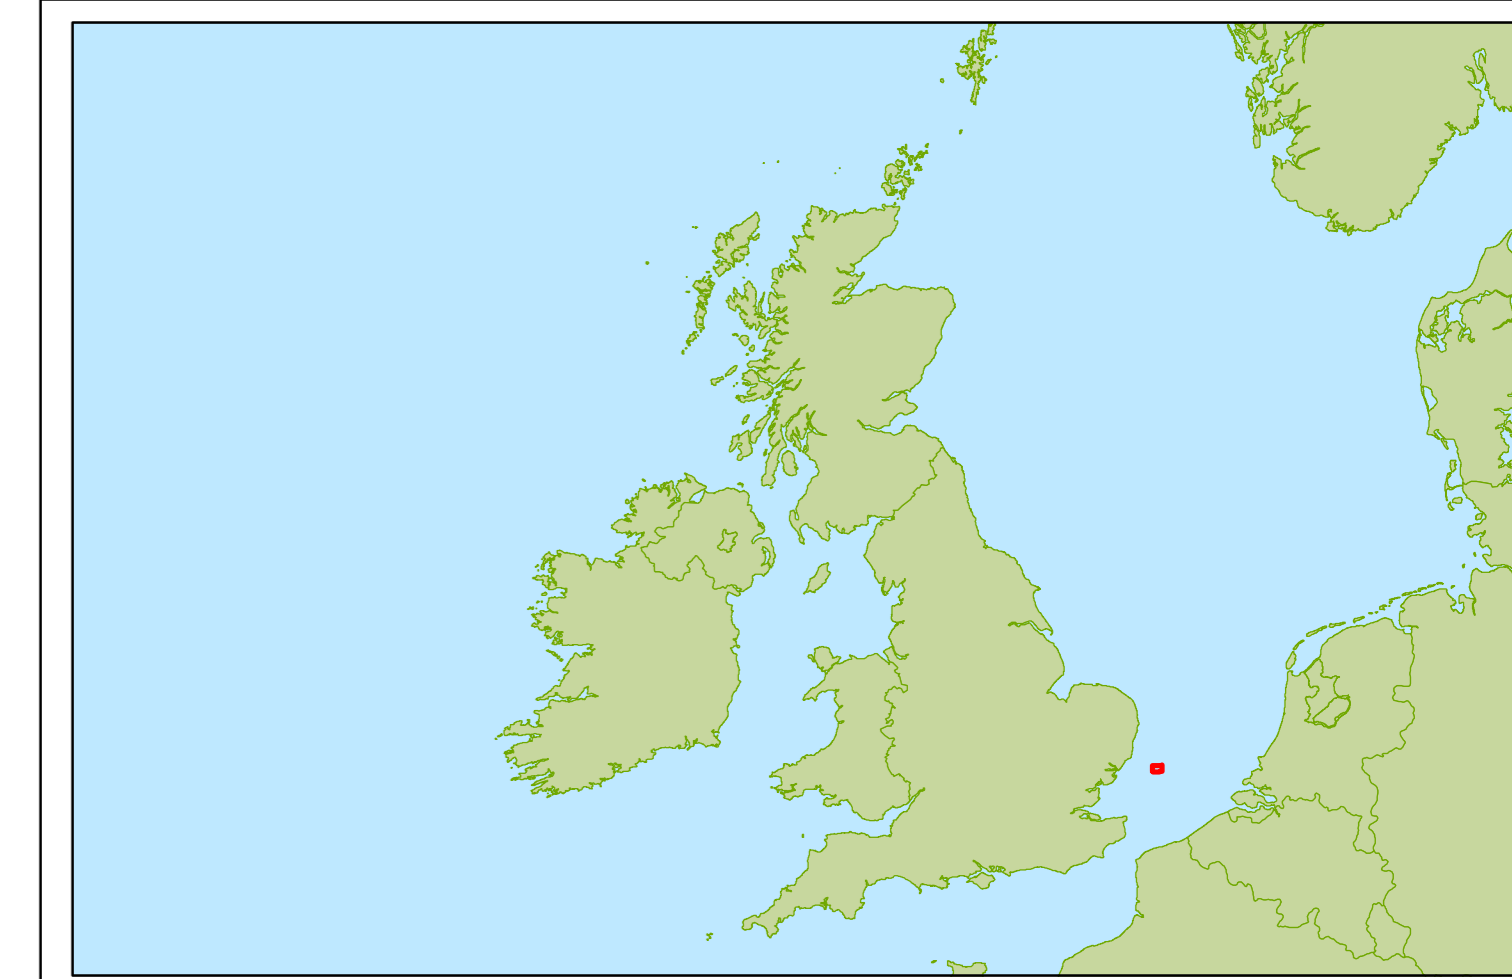

- Order Limits
- Exclusion zone for wind turbine generators, offshore platforms and meteorological masts
- Depth Sounding Point
- Contour
- Cable

See Sheet 38


Works No. 1,2 and 3A

Atlantic Crossing 1 (AC1) Seg. B1

See Sheet 40

© British Crown and SeaZone Solutions Limited. All rights reserved. Products Licence No. 102009.001.
© Crown Copyright, 2012. All rights reserved. License No. EMS-EK001-167643

The concepts and information contained in this document are the copyright of SSE Renewables (UK) Ltd and RWE Npower Renewables Ltd. Use or copying of the document in whole or in part without the written permission of SSE Renewables (UK) Ltd and RWE Npower Renewables Ltd constitutes an infringement of copyright. SSE Renewables (UK) and RWE Npower Renewables Ltd does not warrant that this document is definitive nor free of error and does not accept liability for any loss caused or arising from reliance upon information provided herein. Not to be used for navigation purposes.

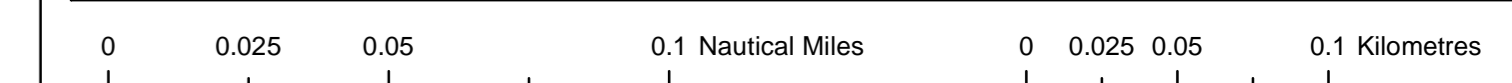

| | |
|---------------------------------------|--------------------------------|
| Galloper Wind Farm | |
| Drawing Number: C2.4-39 | Rev: 2 |
| Works Plan Offshore - Sheet 39 | |
| Regulation: 5(2)(j) | |
| Date: 08/06/12 | Author: Galloper Wind Farm Ltd |
| Scale: 1:2,500 | Page: A0 |
| Datum: WGS1984 | Projection: UTM Zone 31N |



See Sheet 44