



S1 TYPICAL SECTION THROUGH WOODLAND PLANTING
1:200

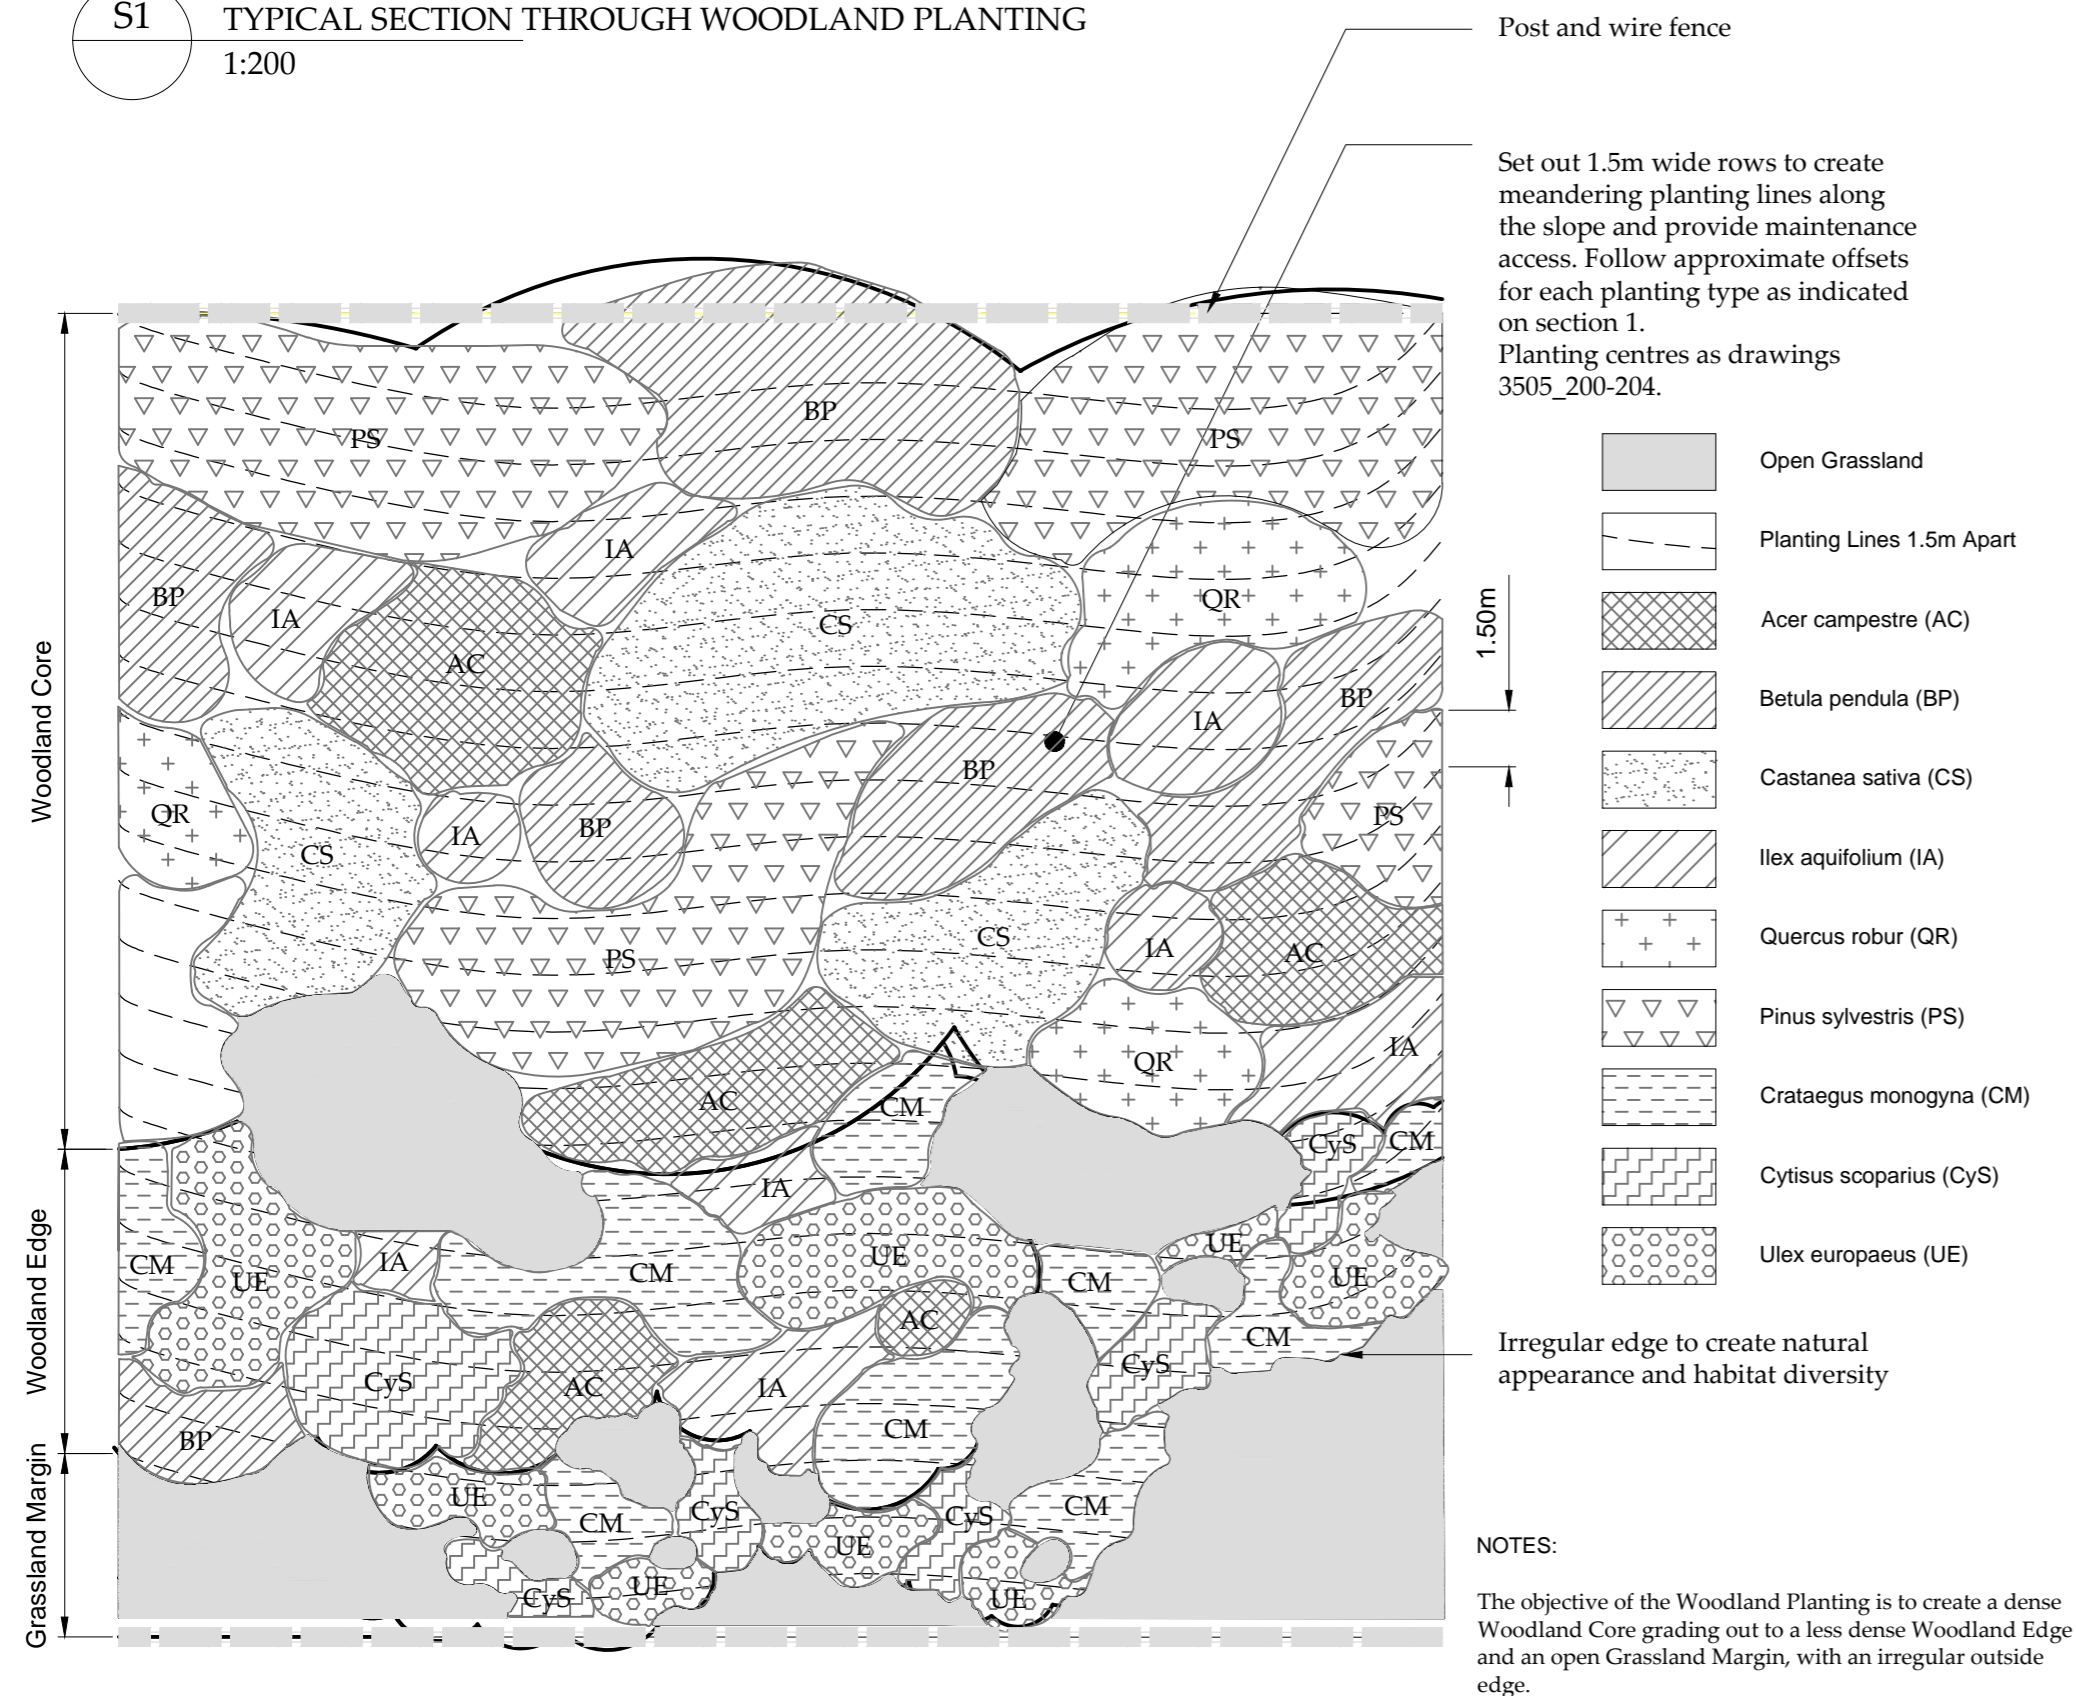

D1 DEAIL 1 - PLANTING LAYOUT EXAMPLE
1:200



Scale as shown

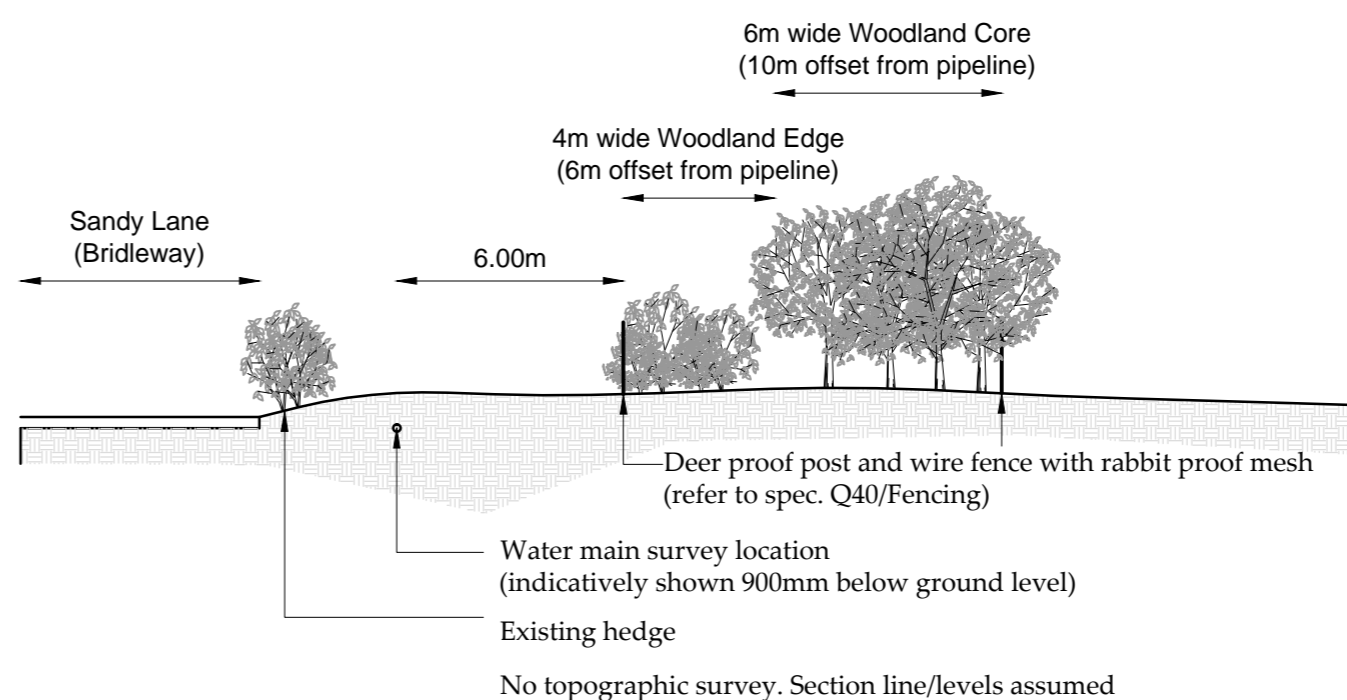

S2 TYPICAL SECTION: WATER MAIN OFFSET
1:200

REV.	DESCRIPTION	APP.	DATE
A	Deer fence added	PB	15/05/13

LDĀDESIGN

PROJECT TITLE
GALLOPER WIND FARM SUBSTATION

DRAWING TITLE
Sections and planting details

ISSUED BY	Peterborough	T: 01733 310471
DATE	12 Mar 2013	DRAWN CA
SCALE@A2	As shown	CHECKED CA
STATUS	Draft	APPROVED PB

DWG. NO 3505_300_A

No dimensions are to be scaled from this drawing.
All dimensions are to be checked on site.
Area measurements for indicative purposes only.

© LDA Design Consulting LLP. Quality Assured to BS EN ISO 9001 : 2000

Sources Ordnance Survey