



GWF Circuits
(See below for detail)
Scale: NTS

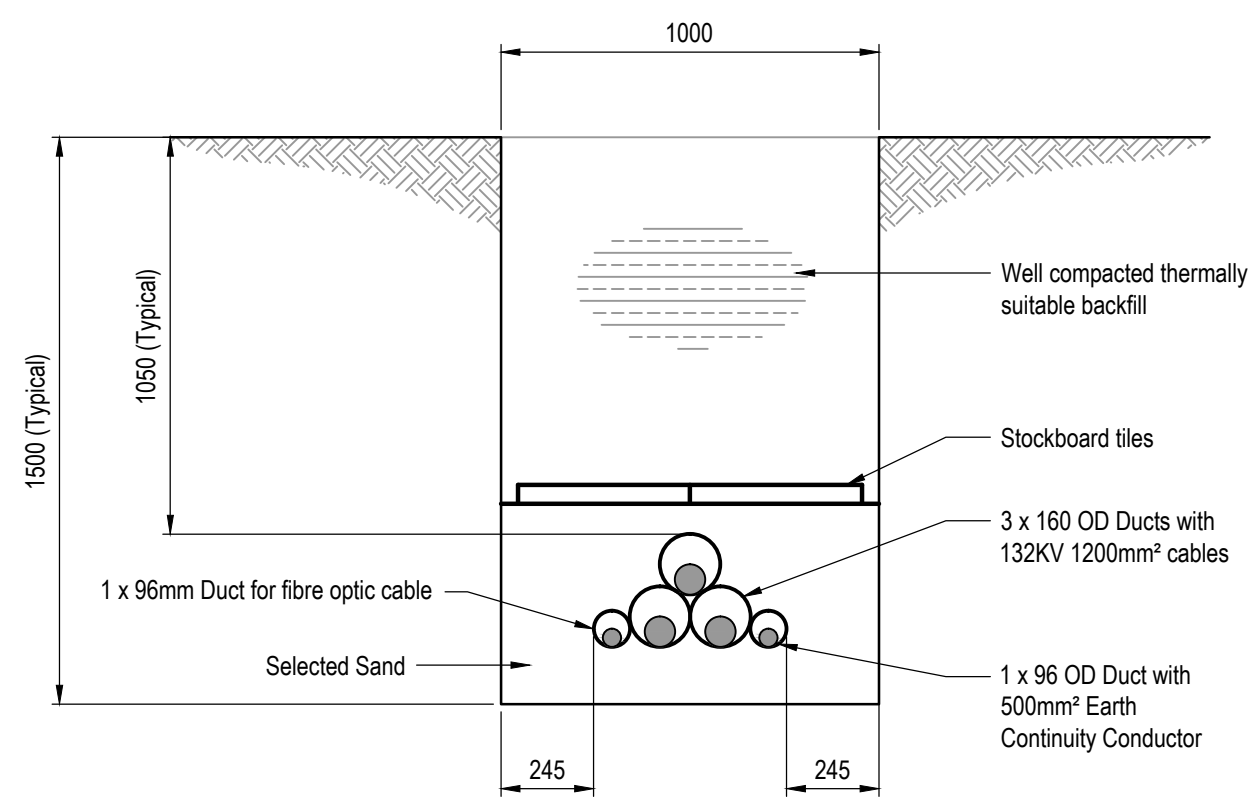

Trench Section Detail
Scale 1:20

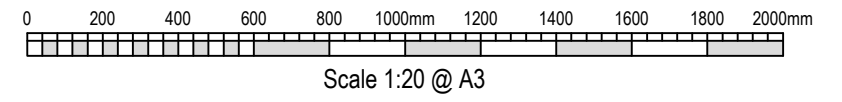

Project: Galloper Wind Farm	
Drawing Number: 2.19	Rev: 1
Title: Connection Works - Illustrative Ducted 132kV Cable Corridor Cross Section (Onshore)	
Regulation 5(2)(o)	
Date: 14/11/2011	Author: Peter Brett Associates LLP
Scale: As Shown	Page: A3
Datum:	Projection:

